


5 4 3 2 1 0

FIRST LEVEL




SOCIAL LEVEL

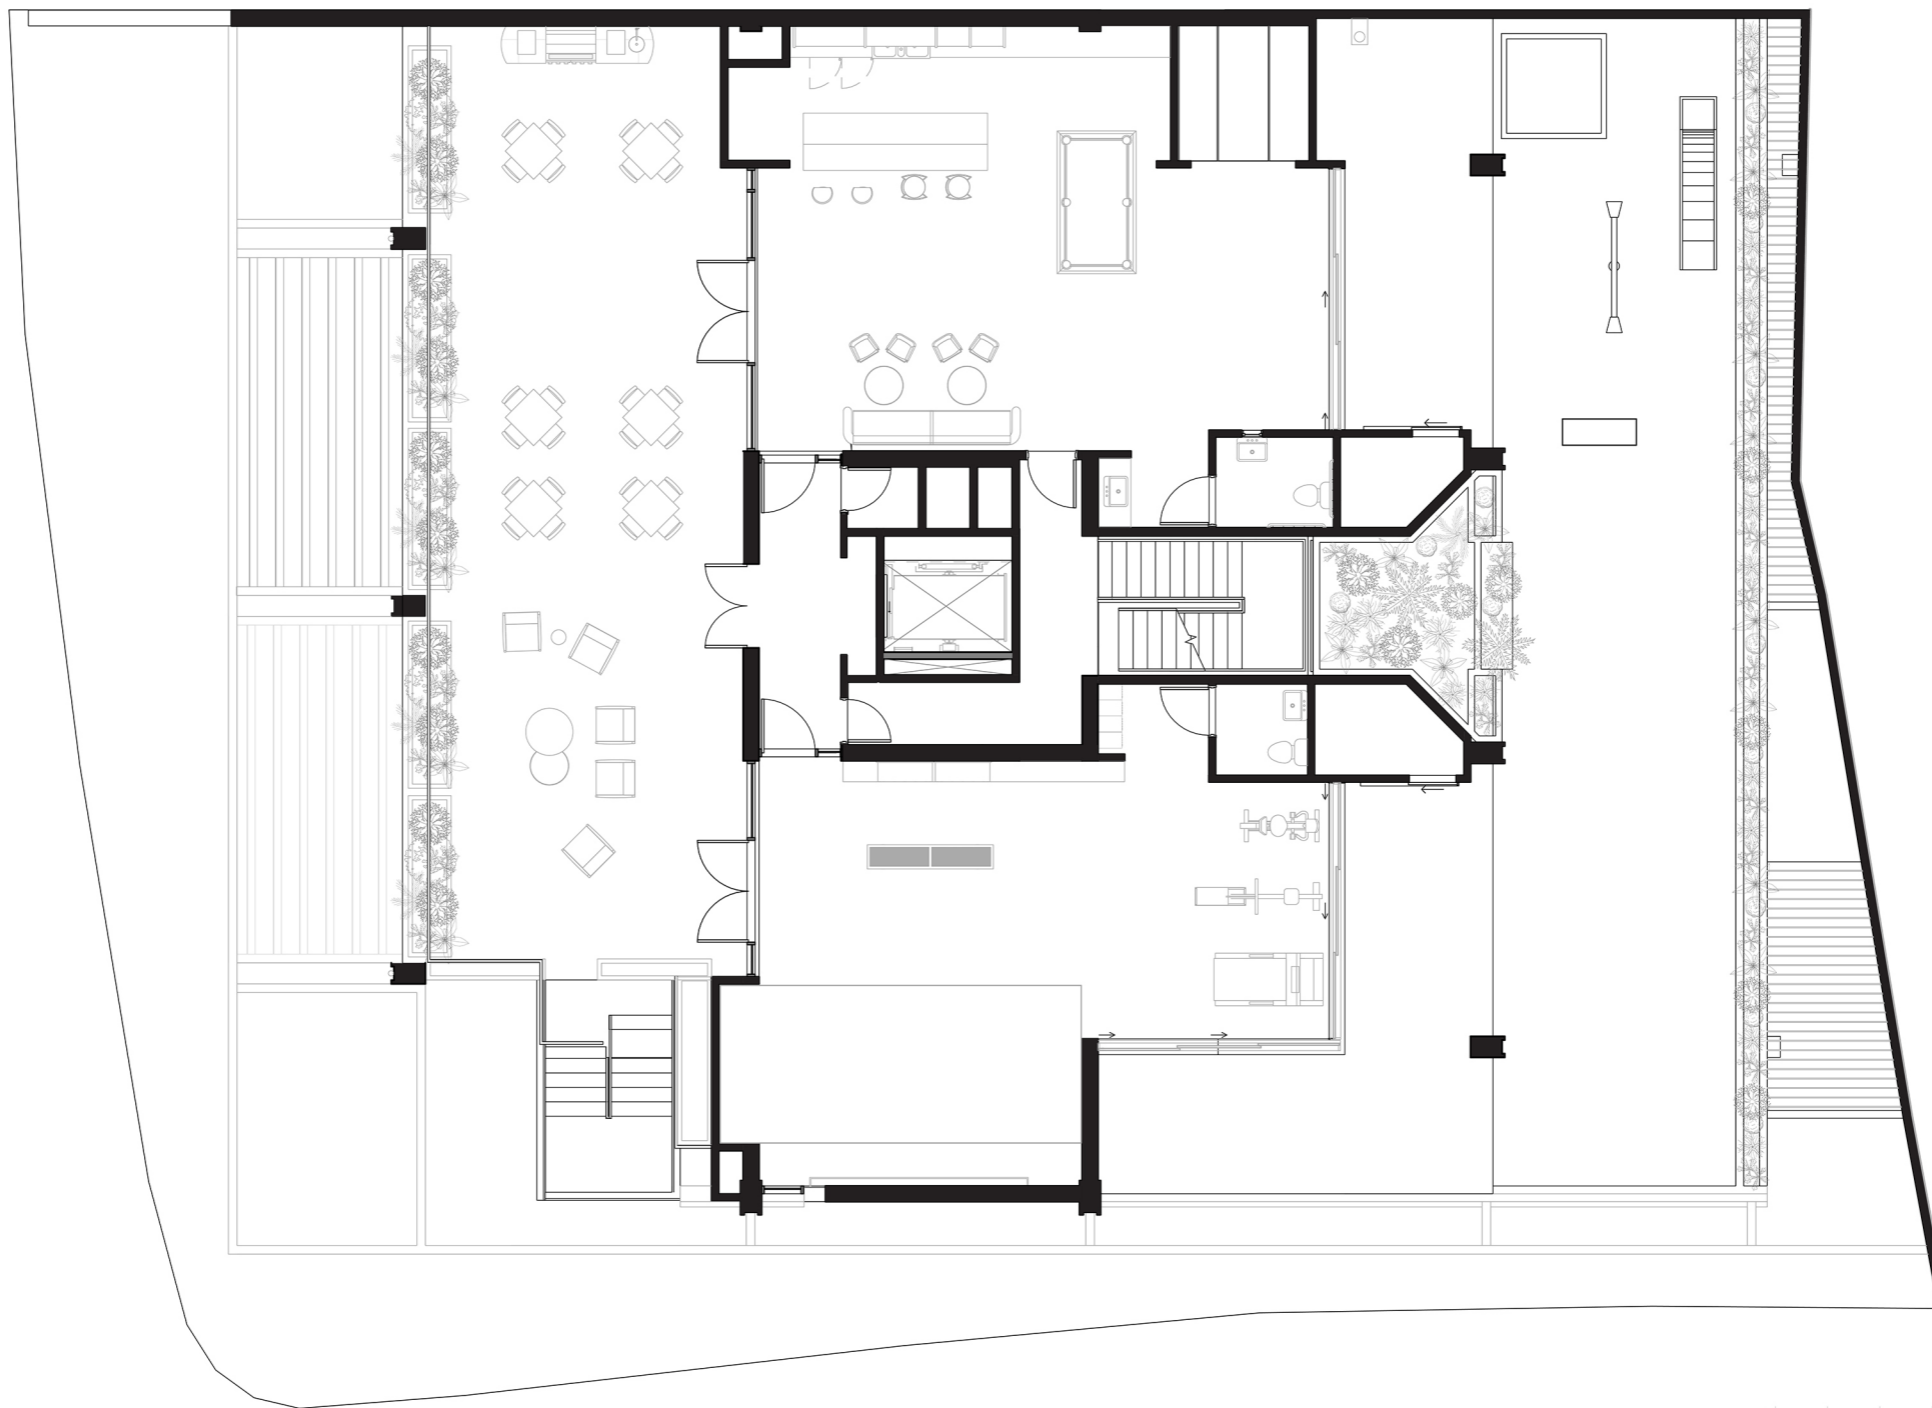


5 4 3 2 1 0


APARTMENT LEVEL

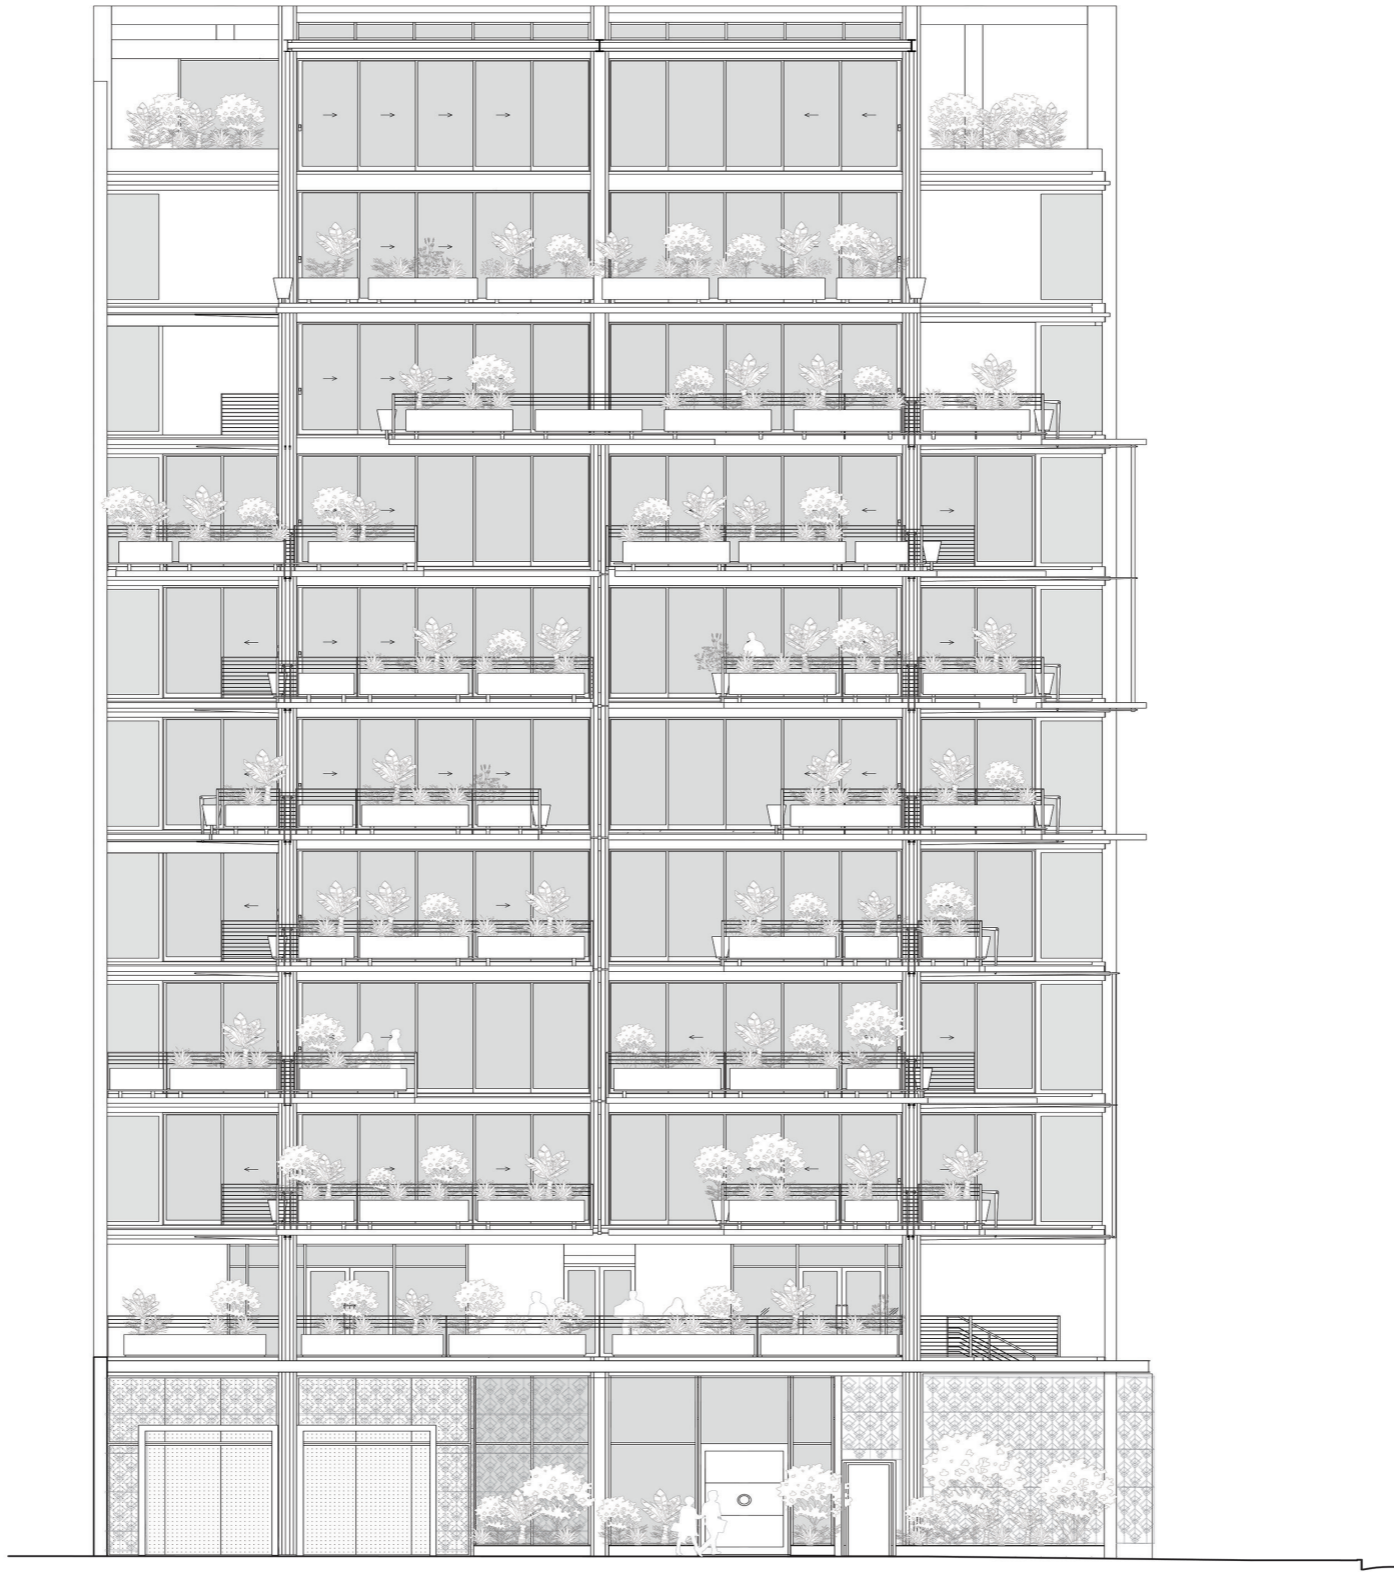

FRONT ELEVATION

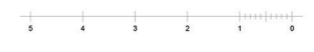

SIDE ELEVATION

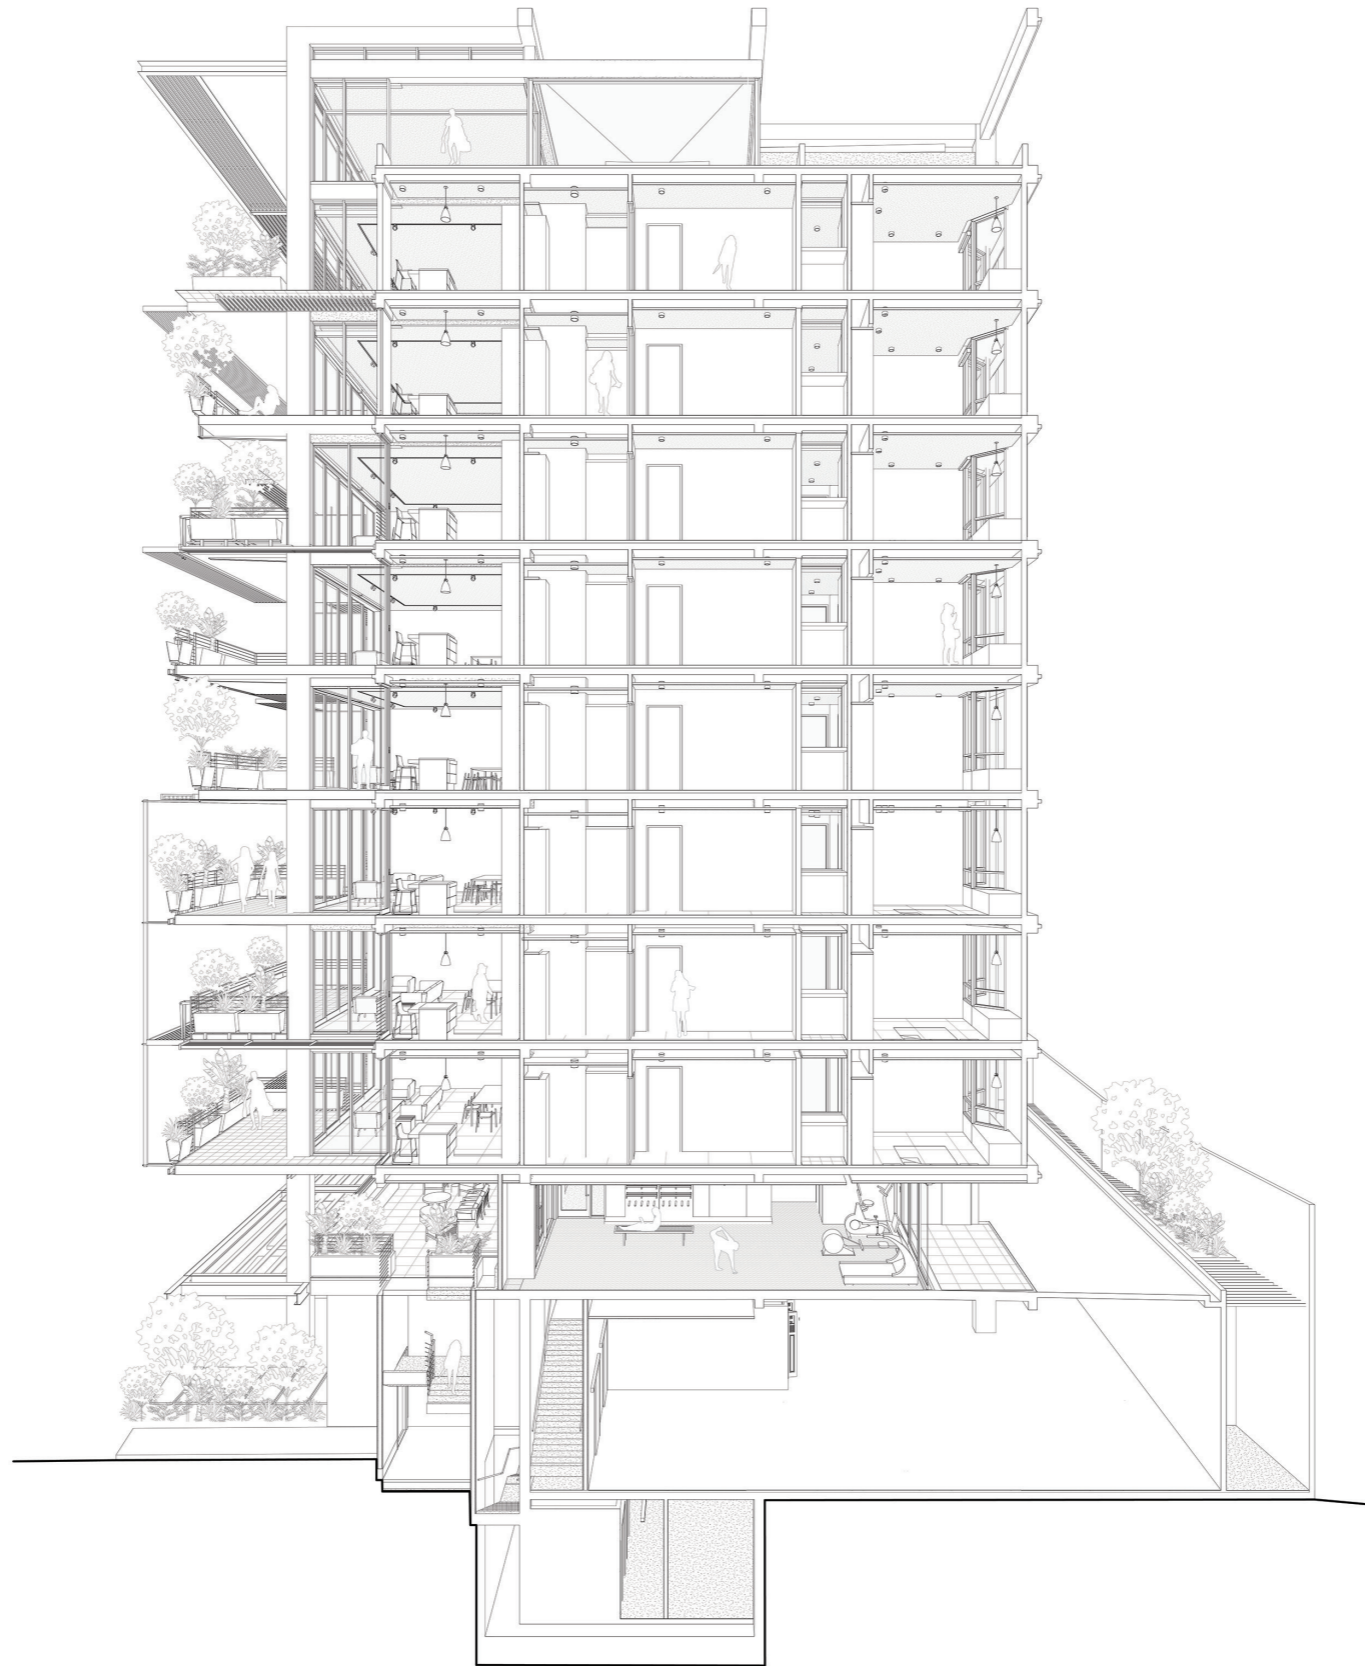

5 4 3 2 1 0

PERSPECTIVE SECTION